



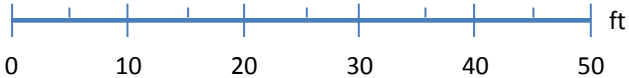


Section IV layout

Section VI

Driveway

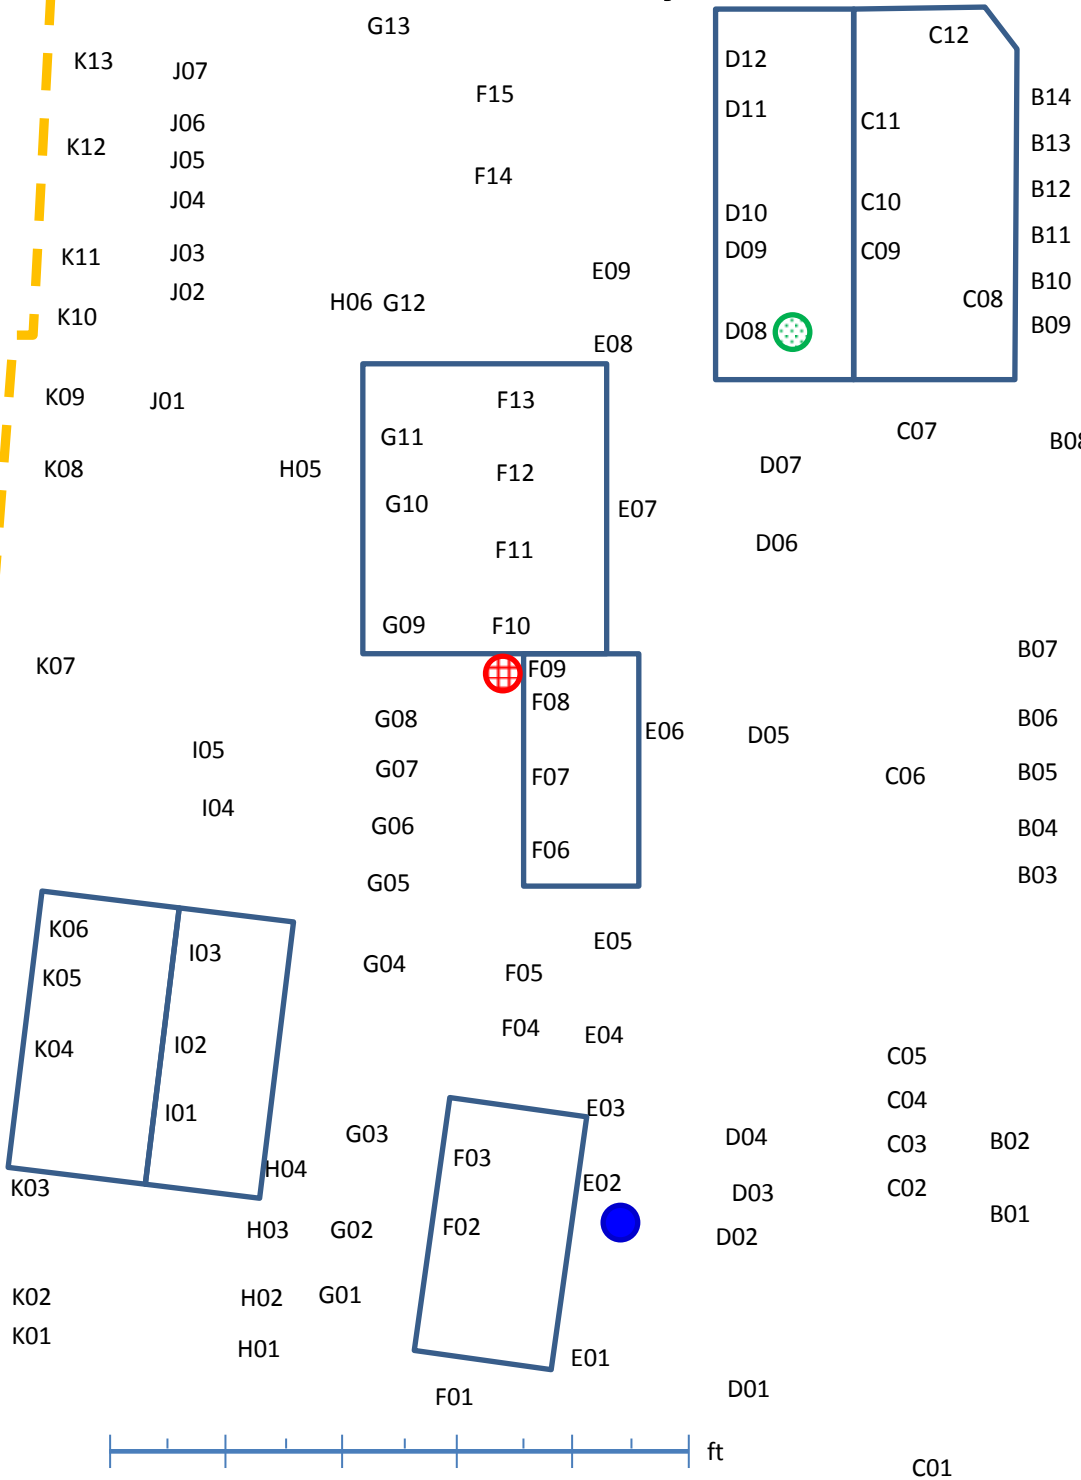

Paved road

-  White oak
-  Magnolia
-  Arbor vitae